


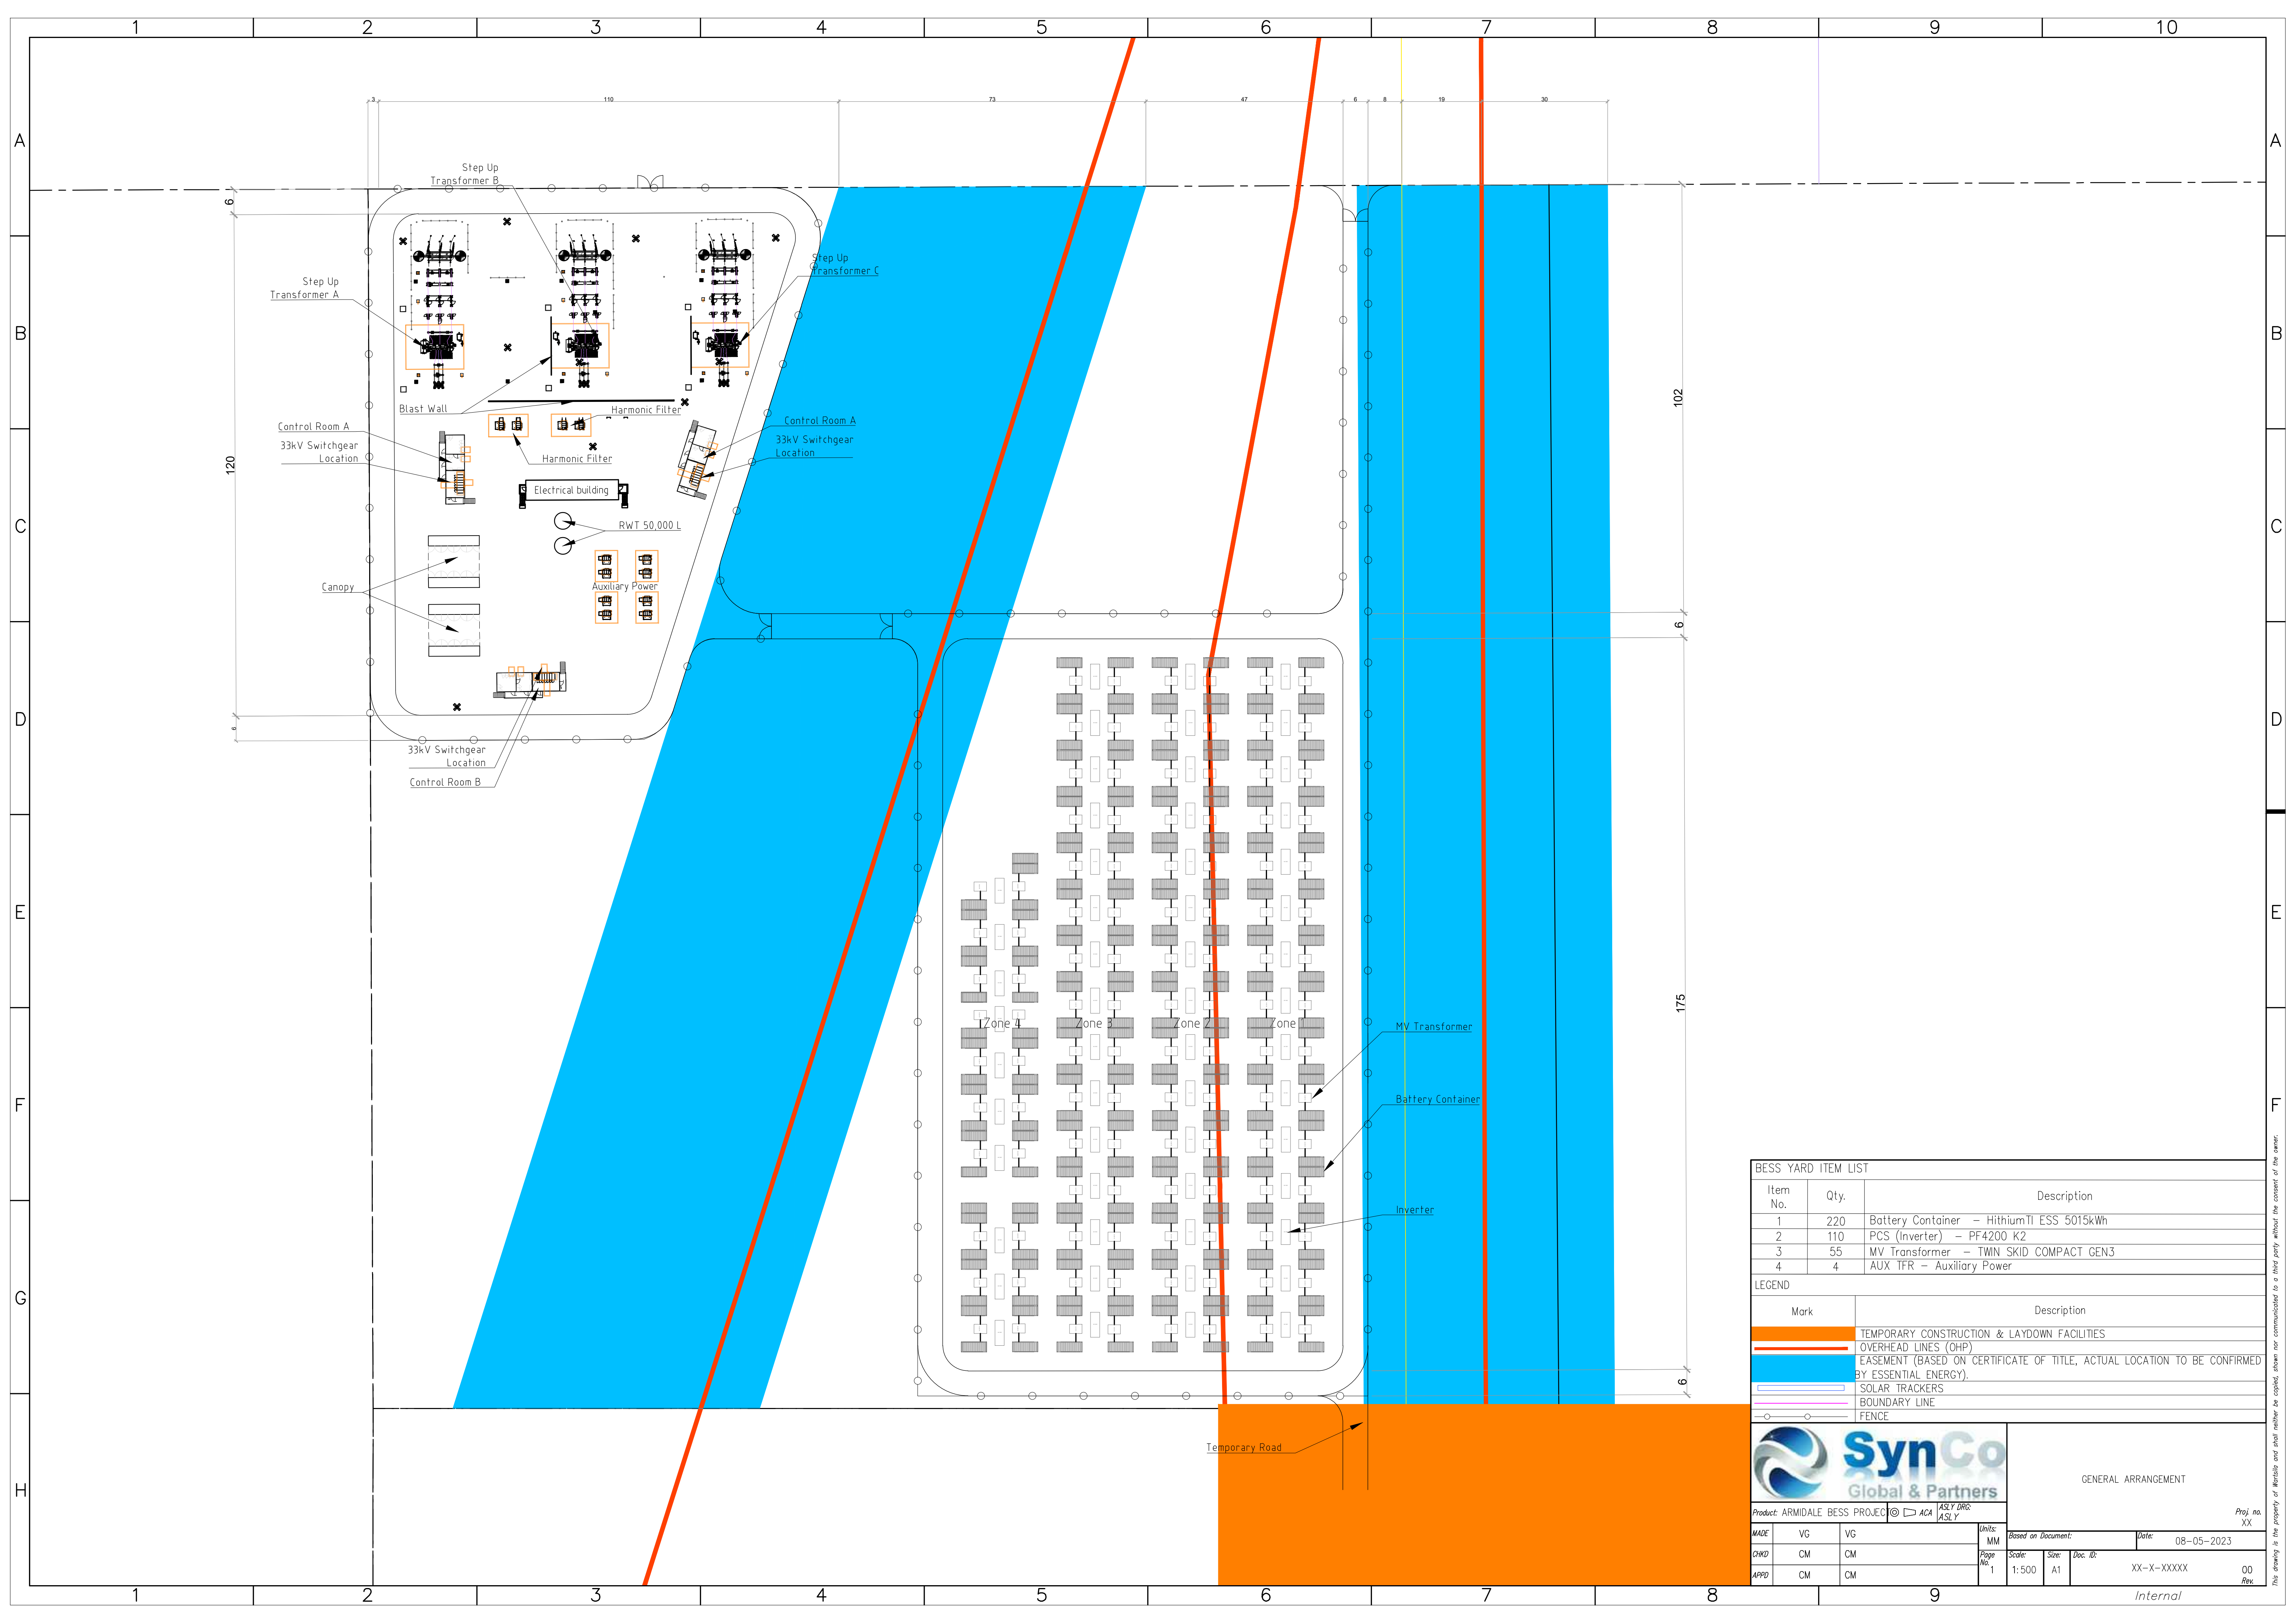

BESS YARD ITEM LIST

Item No.	Qty.	Description
1	220	Battery Container – HithiumTI ESS 5015kWh
2	110	PCS (Inverter) – PF4200 K2
3	55	MV Transformer – TWIN SKID COMPACT GEN3
4	4	AUX TFR – Auxiliary Power

LEGEND

Mark	Description
	TEMPORARY CONSTRUCTION & LAYDOWN FACILITIES
	OVERHEAD LINES (OHP)
	EASEMENT (BASED ON CERTIFICATE OF TITLE, ACTUAL LOCATION TO BE CONFIRMED BY ESSENTIAL ENERGY).
	SOLAR TRACKERS
	BOUNDARY LINE
	FENCE

GENERAL ARRANGEMENT

Product: ARMIDALE BESS PROJECT ASLY DRG: ASLY

Proj no: XX

MADE	VG	VG	Units: MM	Based on Document:	Date: 08-05-2023
CHWD	CM	CM	Page No: 1	Scale: 1:500	Size: A1
APPD	CM	CM		Doc. ID: XX-X-XXXXX	00 Rev.

This drawing is the property of Armidale and shall neither be copied, nor communicated to a third party without the consent of the owner.

Internal