


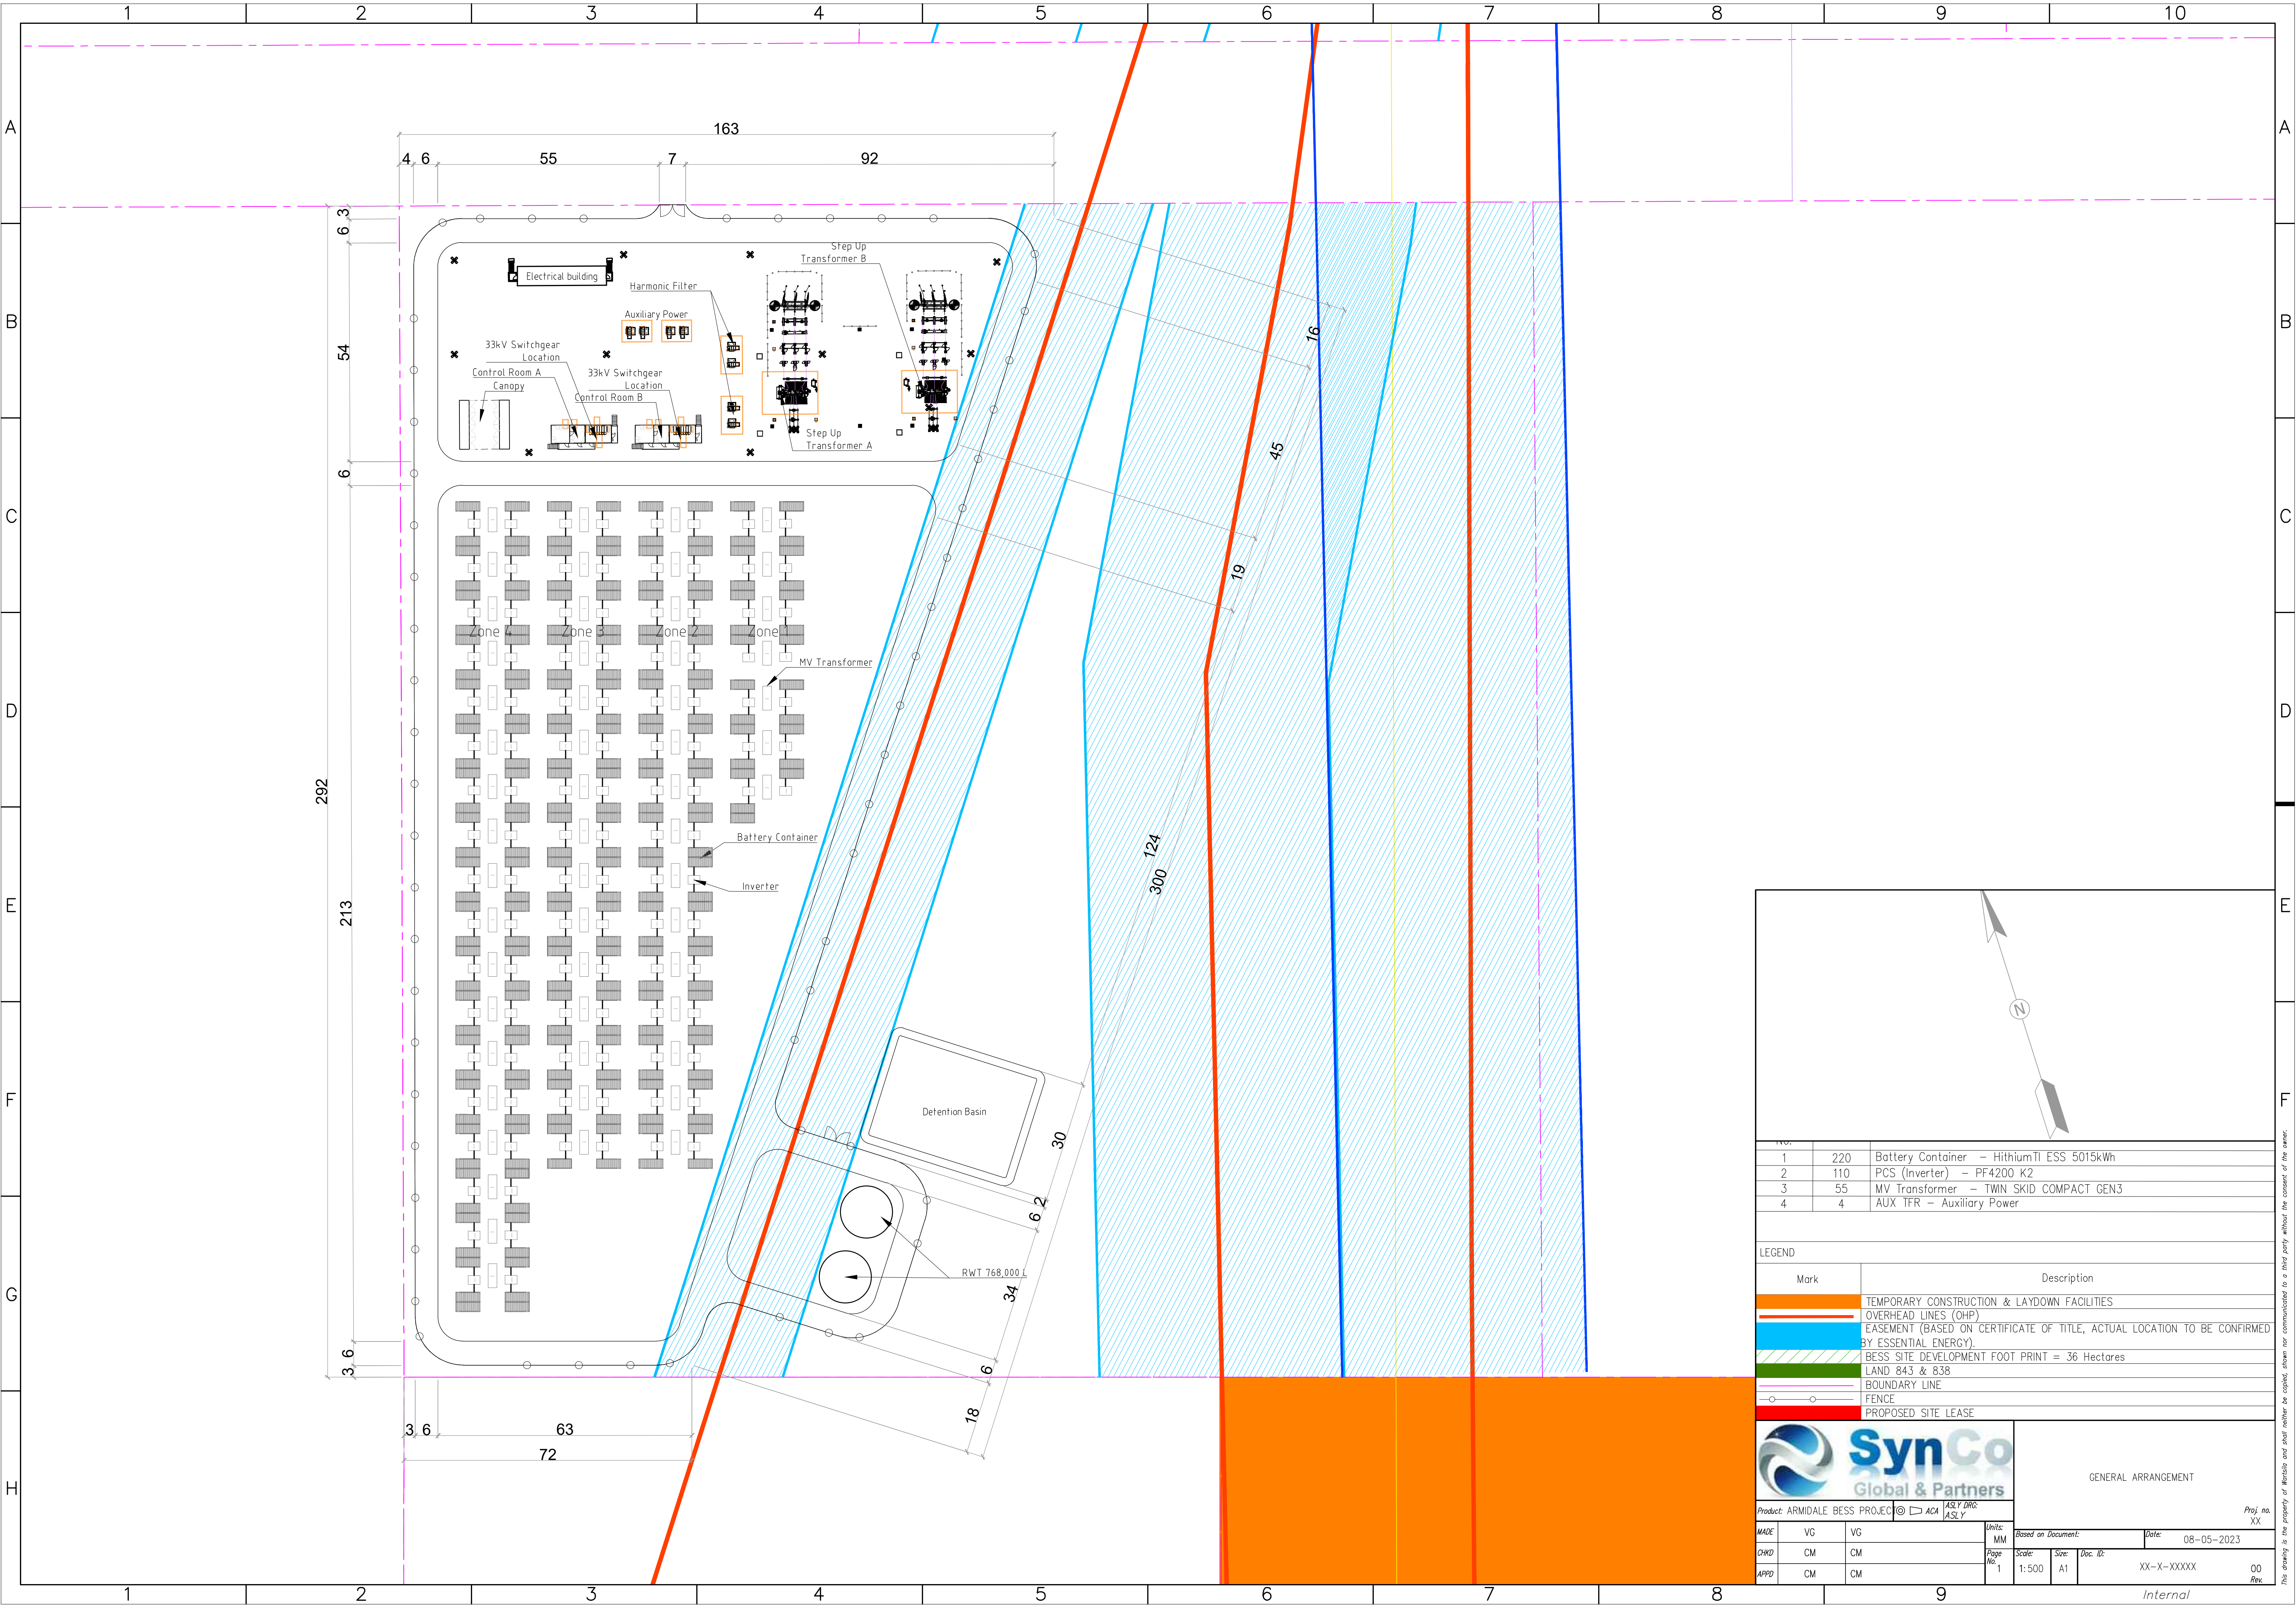

NO.	QTY	DESCRIPTION
1	220	Battery Container - HithiumTI ESS 5015kWh
2	110	PCS (Inverter) - PF4200 K2
3	55	MV Transformer - TWIN SKID COMPACT GEN3
4	4	AUX TFR - Auxiliary Power

Mark	Description
[Orange Line]	TEMPORARY CONSTRUCTION & LAYDOWN FACILITIES
[Red Line]	OVERHEAD LINES (OHP)
[Blue Line]	EASEMENT (BASED ON CERTIFICATE OF TITLE, ACTUAL LOCATION TO BE CONFIRMED BY ESSENTIAL ENERGY)
[Green Line]	BESS SITE DEVELOPMENT FOOT PRINT = 36 Hectares
[Green Line]	LAND 843 & 838
[Purple Line]	BOUNDARY LINE
[Dashed Line]	FENCE
[Red Area]	PROPOSED SITE LEASE



GENERAL ARRANGEMENT

Product: ARMIDALE BESS PROJECT

ASLY DRG: ASLY

Proj no: XX

MADE	VG	VG	Units: MM
CHWD	CM	CM	Page No: 1
APPD	CM	CM	Scale: 1:500

Based on Document:	Date: 08-05-2023
Size: A1	Doc. ID: XX-X-XXXXX
Rev: 00	

This drawing is the property of Armidale and shall neither be copied, shown nor communicated to a third party without the consent of the owner.